


Ground Floor

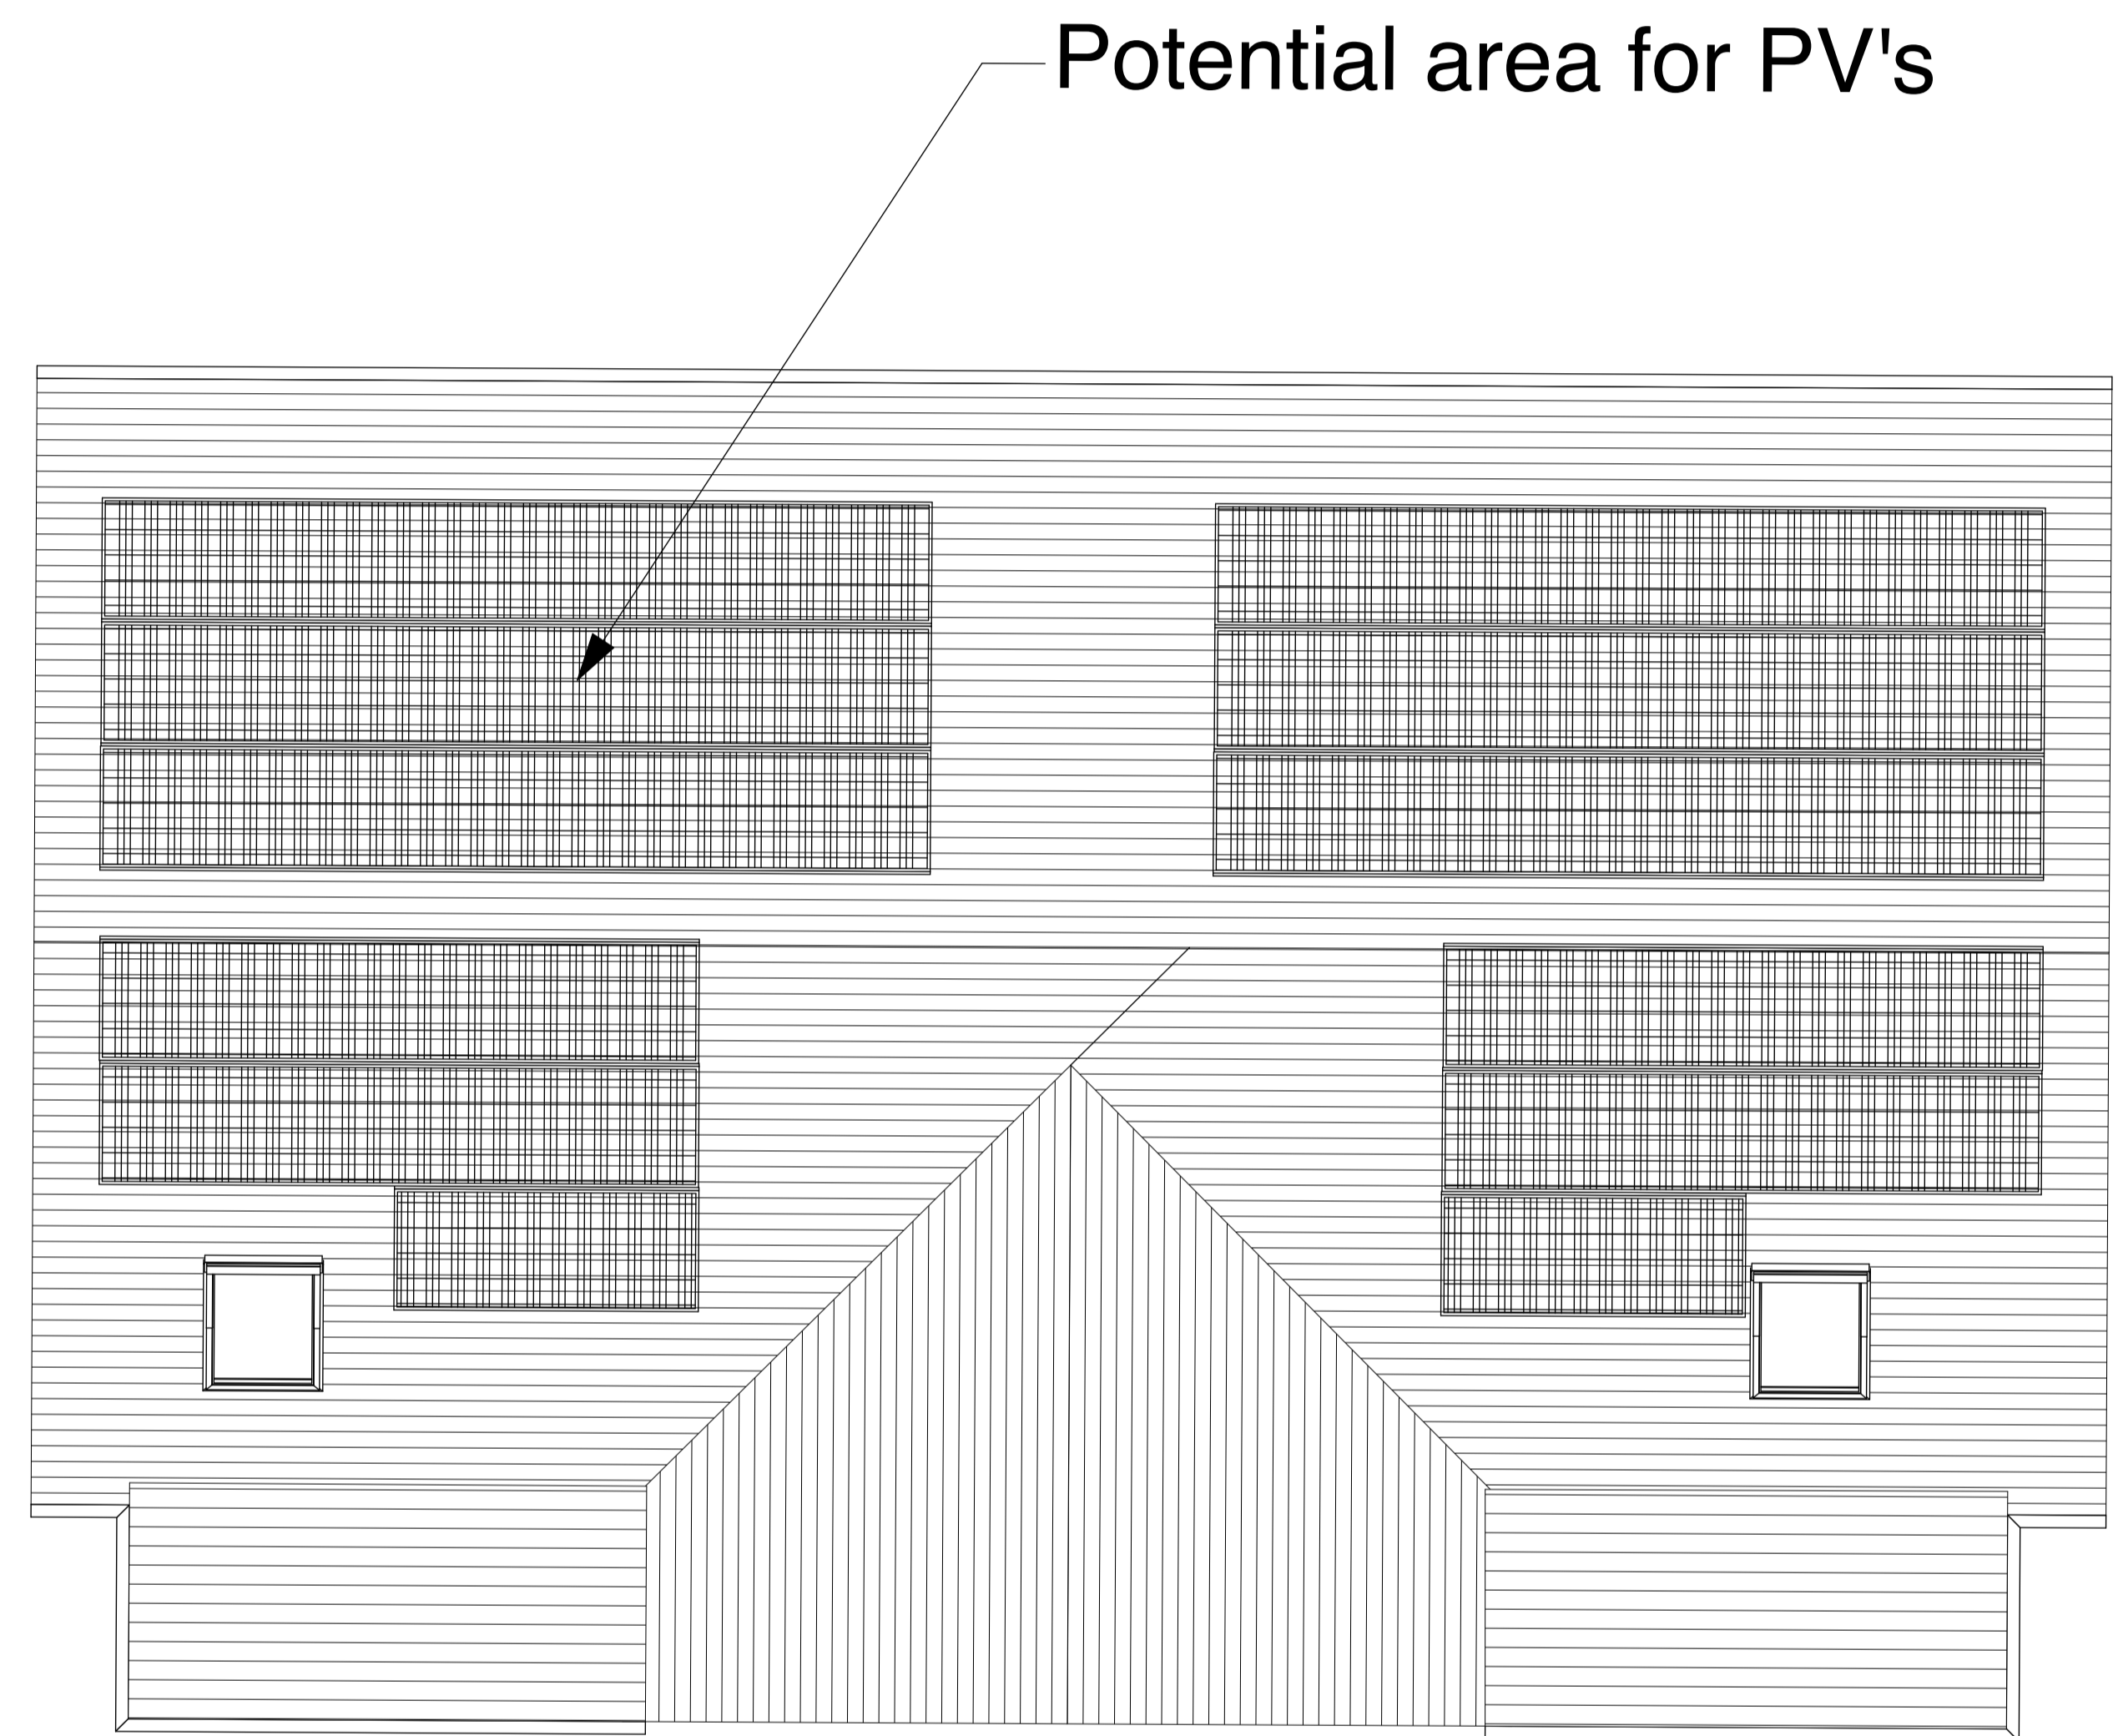

Roof Plan

1:50 @ A1

PRELIMINARY

NOTES

This drawing is the copyright of Quattro Design Architects Ltd and should not be reproduced in whole or in part without written permission. Only figured dimensions to be used for construction. Check all dimensions on site. Any discrepancies are to be reported to the Architect as soon as possible.

REVISIONS

REV. DATE - DRAWN - CHECKED: NOTES
 P1 : 06.10.2023 - CN-CS : Drawing Created.
 P2 : 29.01.2024 - CN-AT : Drawing updated following design development

PROJECT

Darran Road Care and Extra Care, Mountain Ash

CLIENT

Linc Cymru & RCT

DRAWING TITLE

Bungalow Floor Plans

DRAWING NO.

6904-F-0210

REV

P2

SCALE

1:50@A1

DATE

October 2023

Gloucester | London | Cardiff
 Registered Office: Matthews Warehouse, High Orchard Street,
 Gloucester Quays, GL2 5QY (01452) 424234