


Darran Road Mountain Ash

Tree Constraints Plan

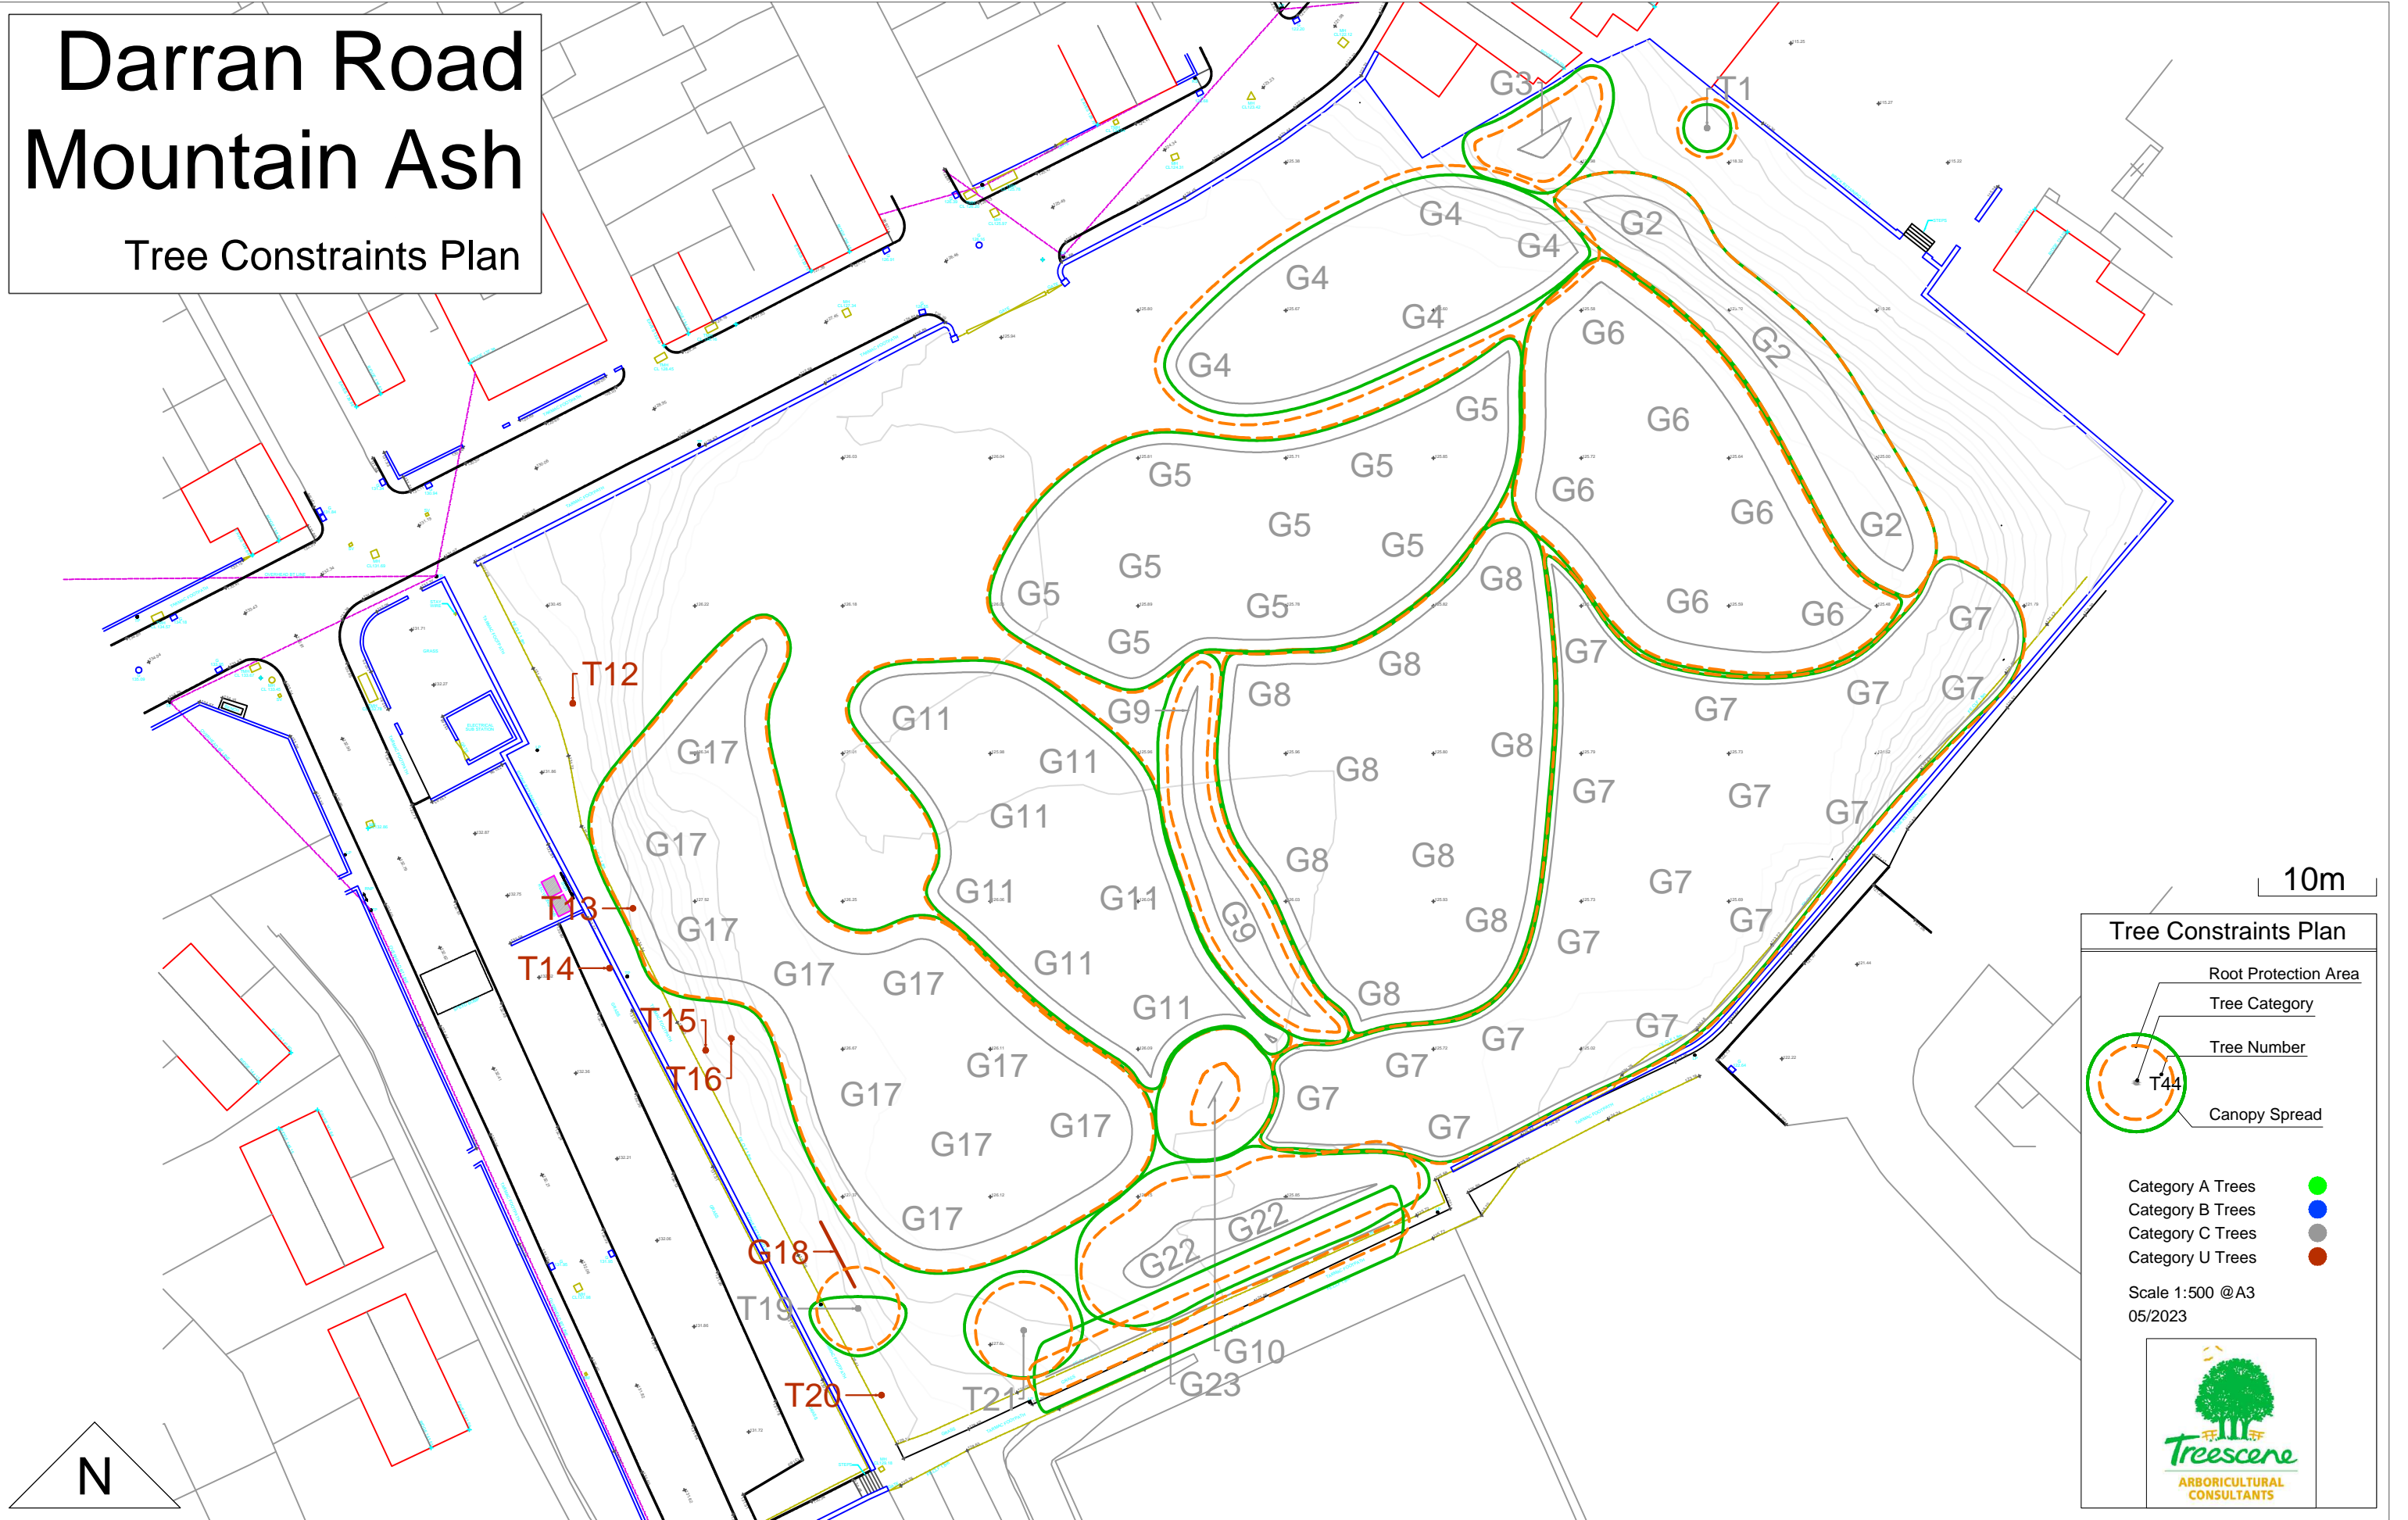

Tree Constraints Plan


- Root Protection Area
- Tree Category
- Tree Number
- Canopy Spread

Category A Trees ●
 Category B Trees ●
 Category C Trees ●
 Category U Trees ●

Scale 1:500 @ A3
05/2023

Darran Road Mountain Ash

Tree Constraints Plan

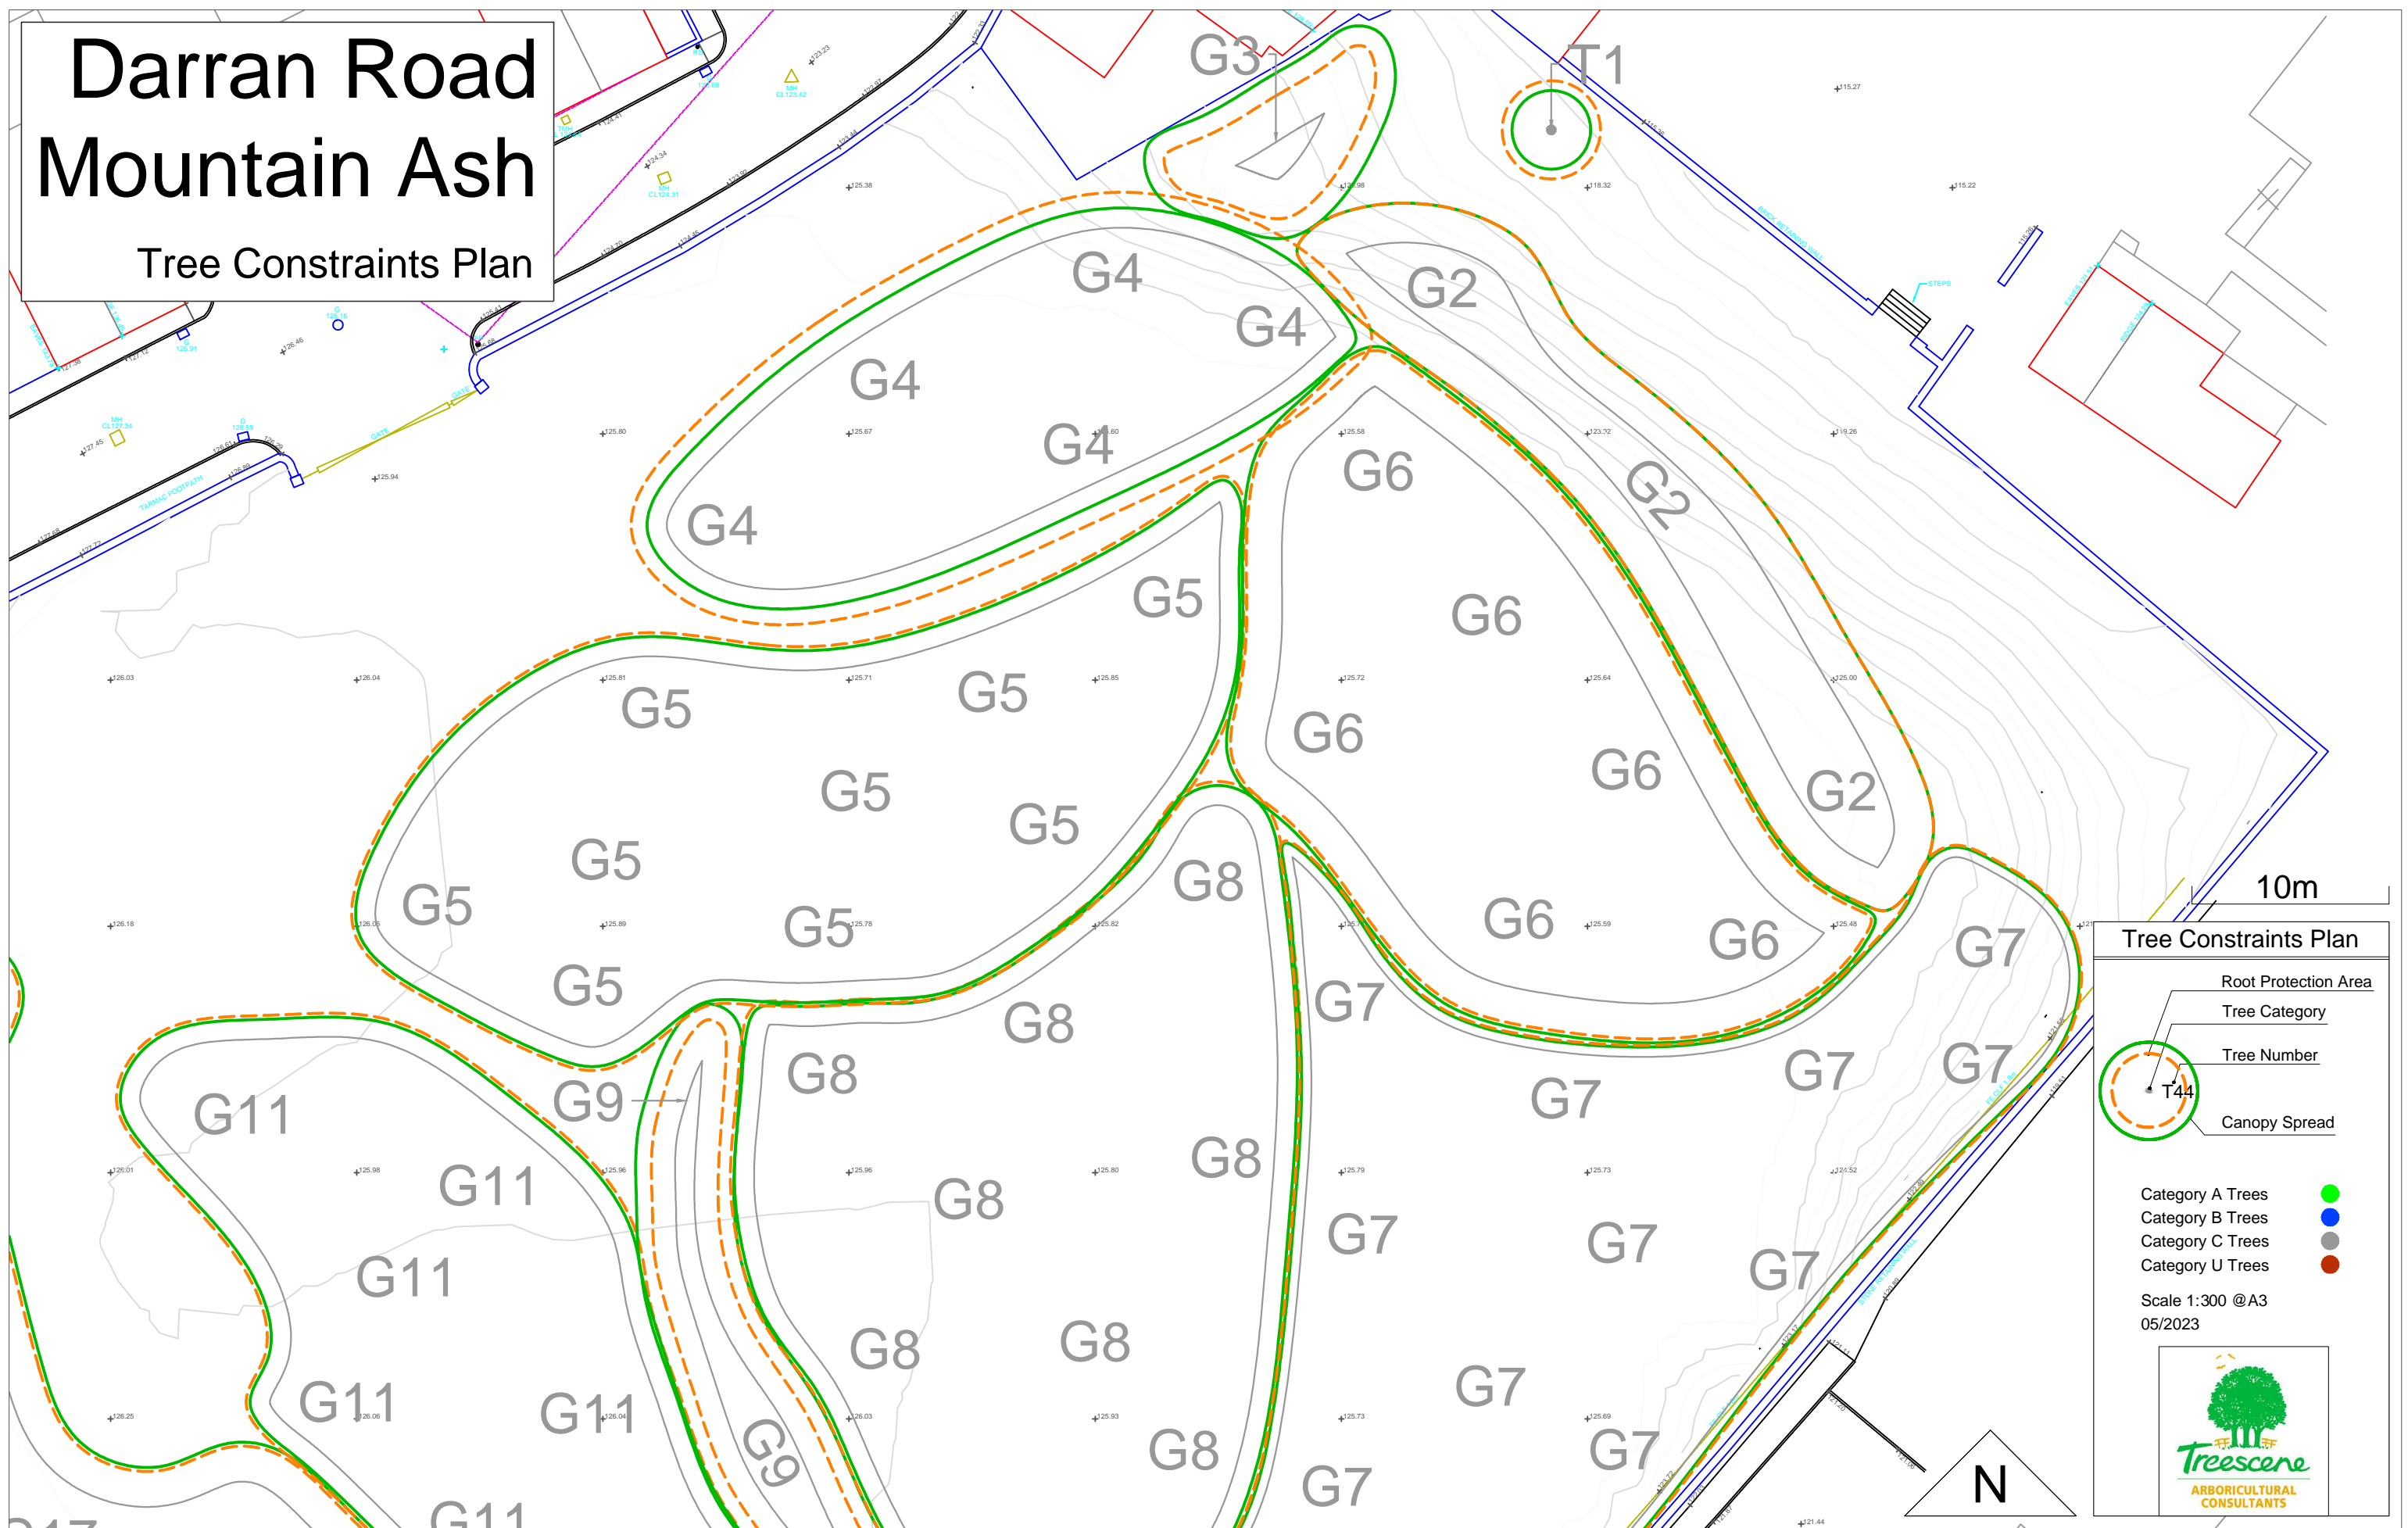


Tree Constraints Plan

- Root Protection Area
- Tree Category
- Tree Number
- Canopy Spread

Category A Trees ●
Category B Trees ●
Category C Trees ●
Category U Trees ●

Scale 1:300 @A3
05/2023

The logo for Treescene Arboricultural Consultants, featuring a stylized green tree and the company name in green and orange text.

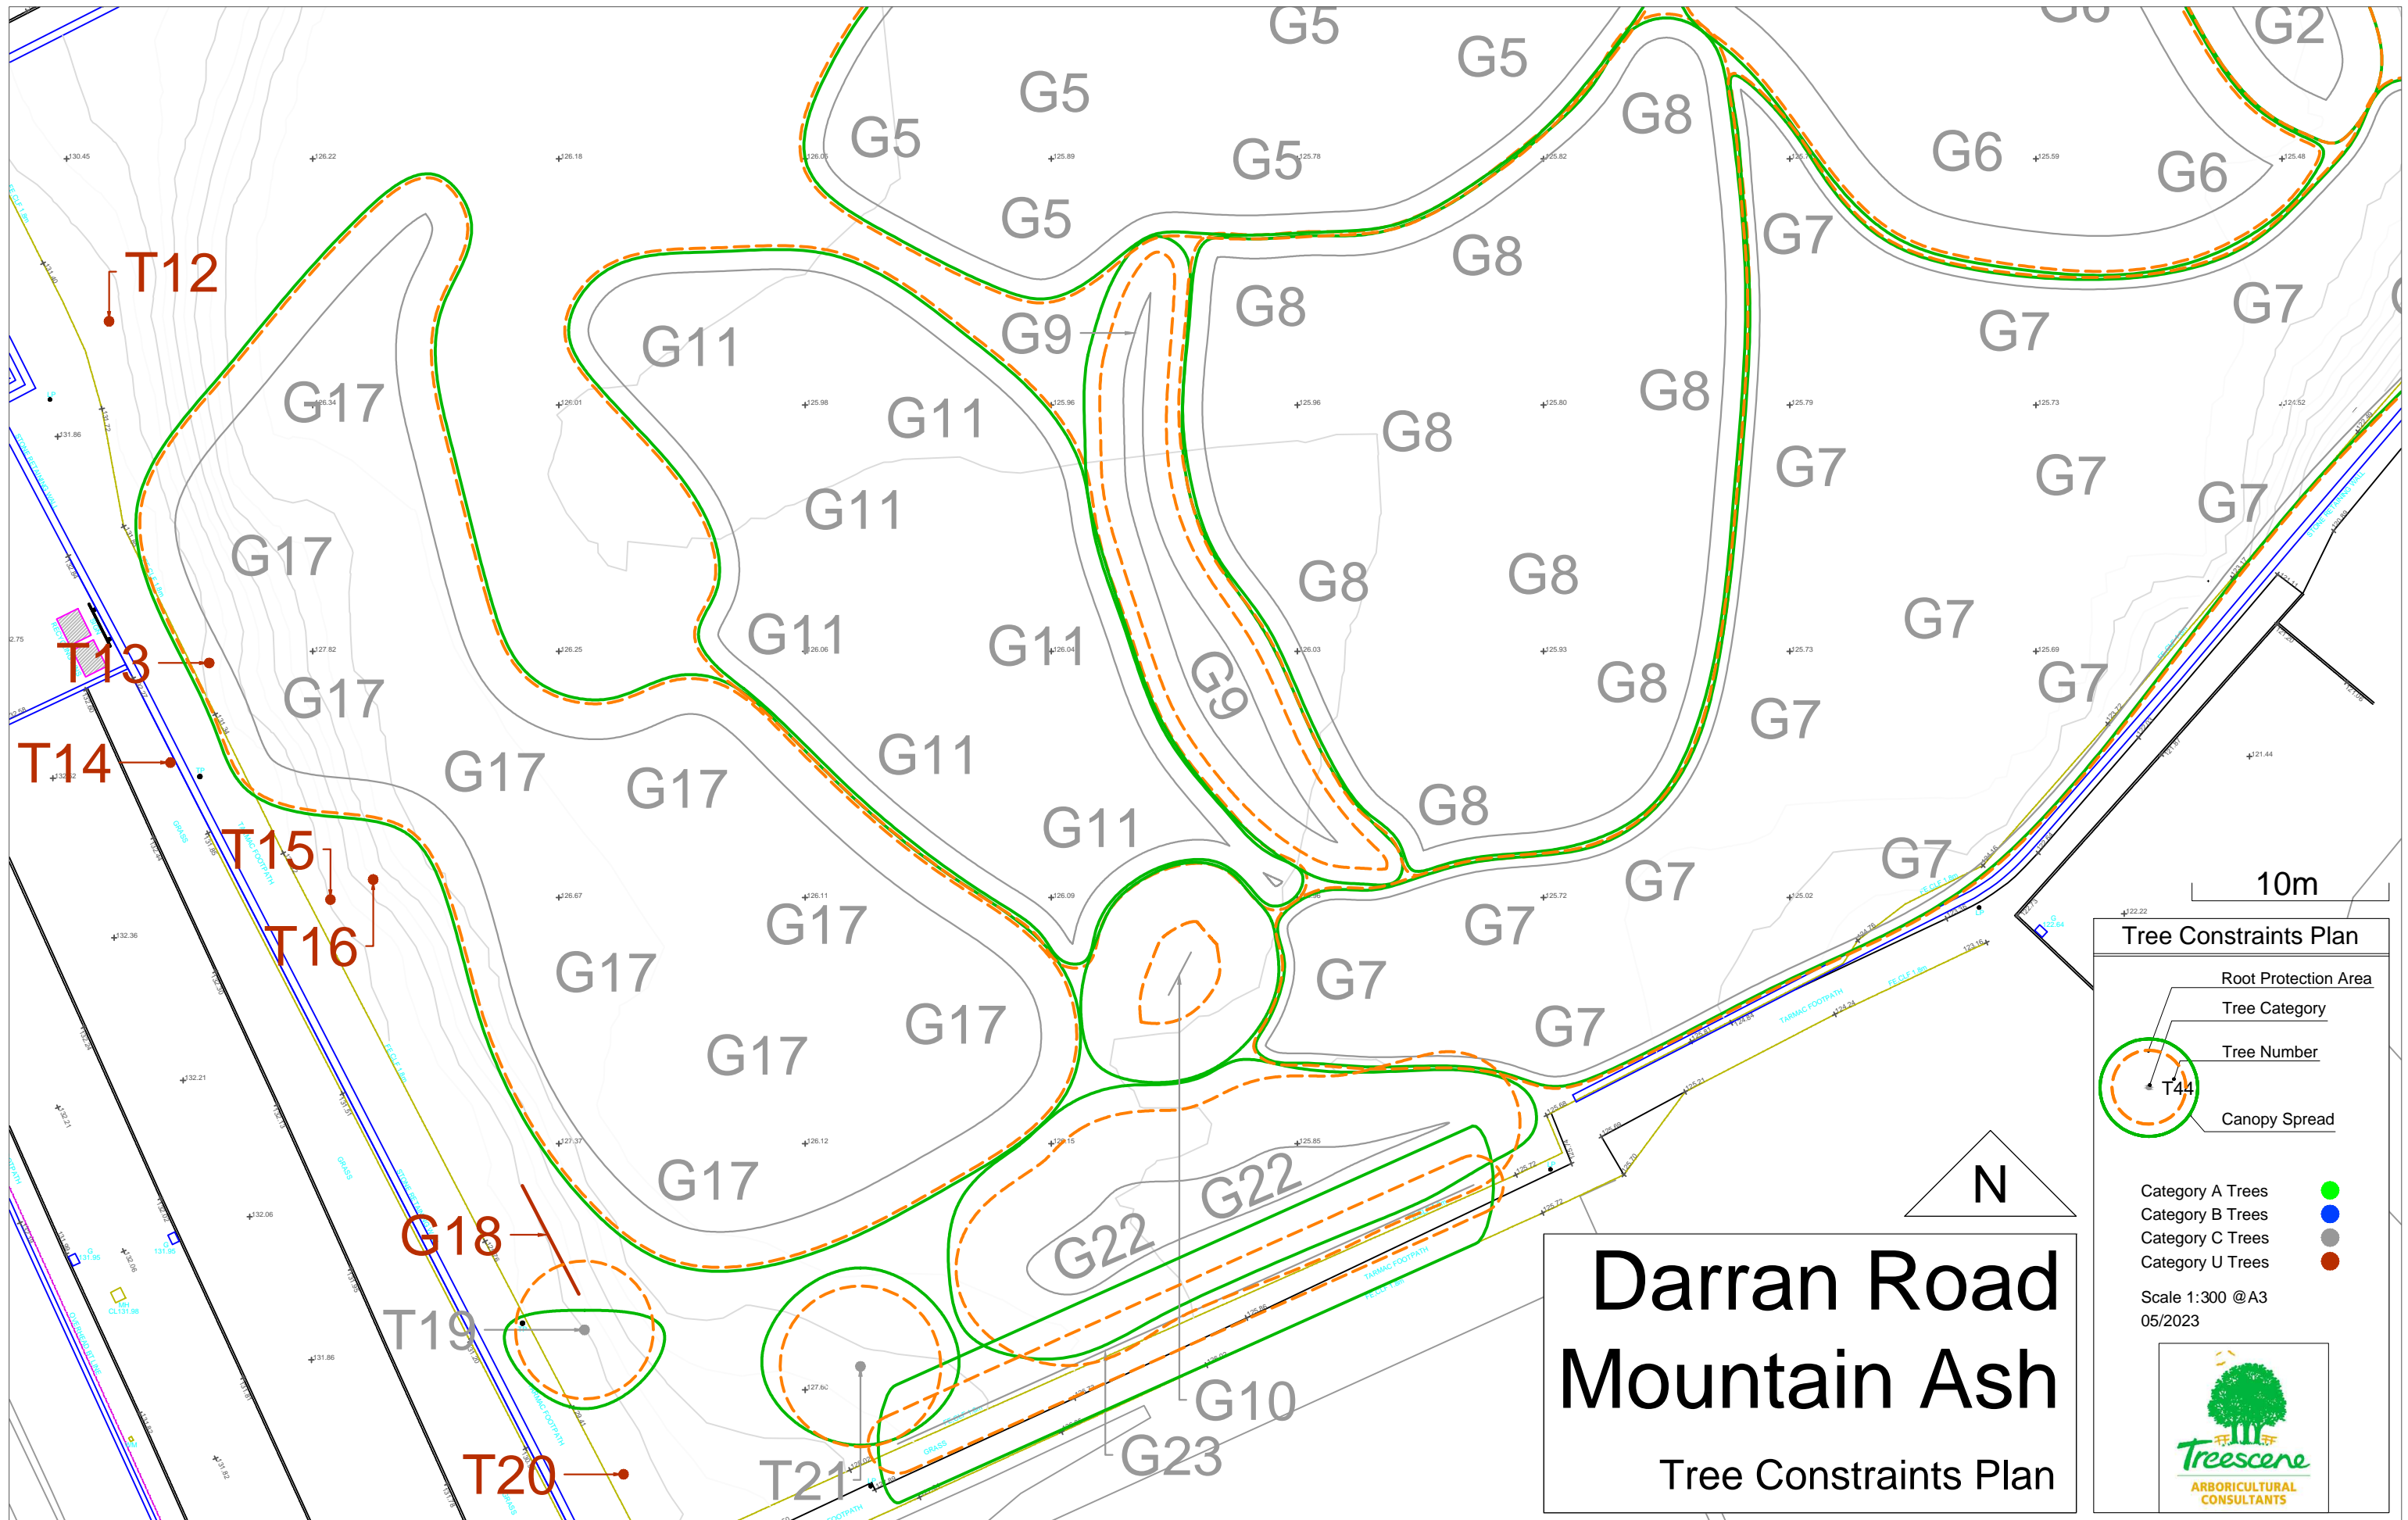

Darran Road Mountain Ash

Tree Constraints Plan

Tree Constraints Plan

- Root Protection Area
- Tree Category
- Tree Number
- Canopy Spread

Category A Trees ●
 Category B Trees ●
 Category C Trees ●
 Category U Trees ●

Scale 1:300 @ A3
05/2023